



D. 07.07.2017

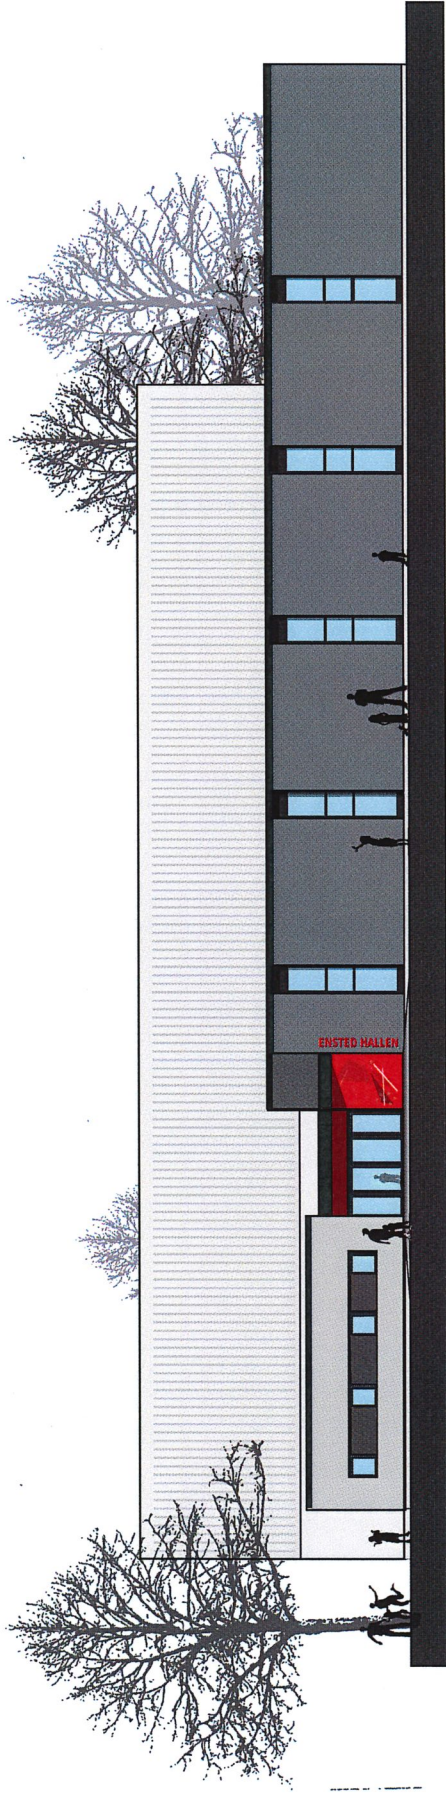

ENSTED HALLEN, 1:200

**A78** ARKITEKTER

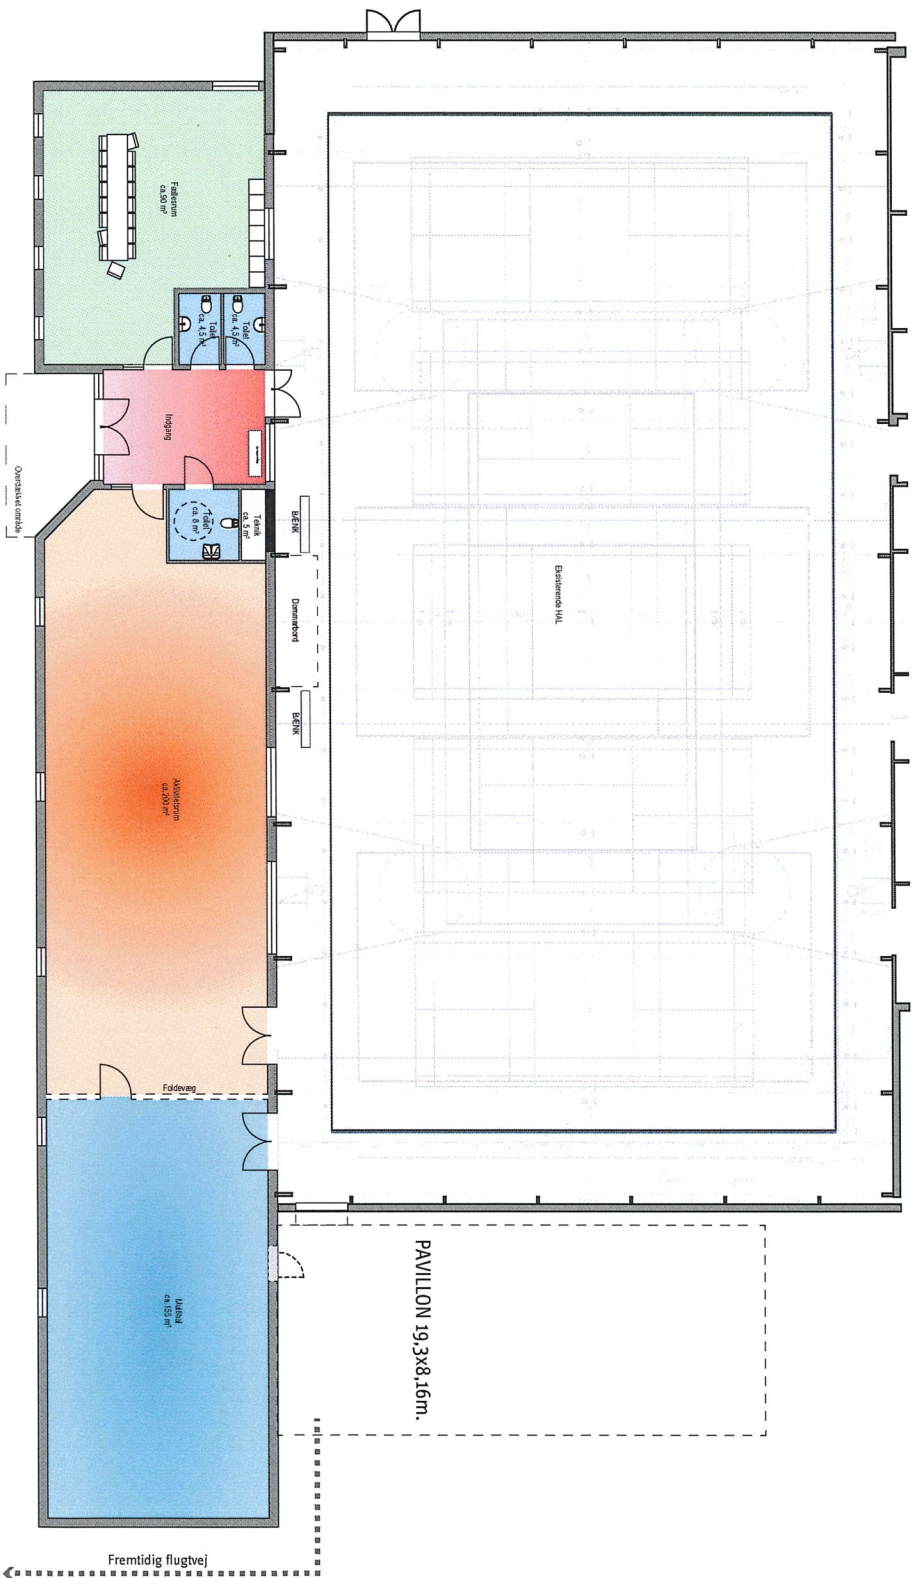

ENSTED HALLEN, 1:200

**A78** ARKITEKTER