




|   |  |                      |  |
|---|--|----------------------|--|
| Mr. Peder Madsen 13<br>Skolegade 13, 6200 Aabenraa<br>www.telcon.dk |  | Date 19 June 2018    |  |
| Site ID : 4728  |  | Scale : 1:1500       |  |
| Location Map  |  | Revision :           |  |
| Skolegade 13, 6200 Aabenraa   |  | Journal no: 20174270 |  |
| Matr.nr.: 1372, Kliplev Ejlerlav, Kliplev                           |  |                      |  |


|   |                          |
|---|--------------------------|
| Sag: 4728 – Kliplev Ø                     | Dato: 26 juni 2018       |
| Emne: Skolegade 13,<br>6200 Aabenraa      | Journalnummer: 20174270  |
| Matr.nr.: 1372, Kliplev Ejlerlav, Kliplev | Bilag 4728 (side 1 af 6) |

# Situationsplan – Placering af mast - Principskitse

TELCO<sup>N</sup>

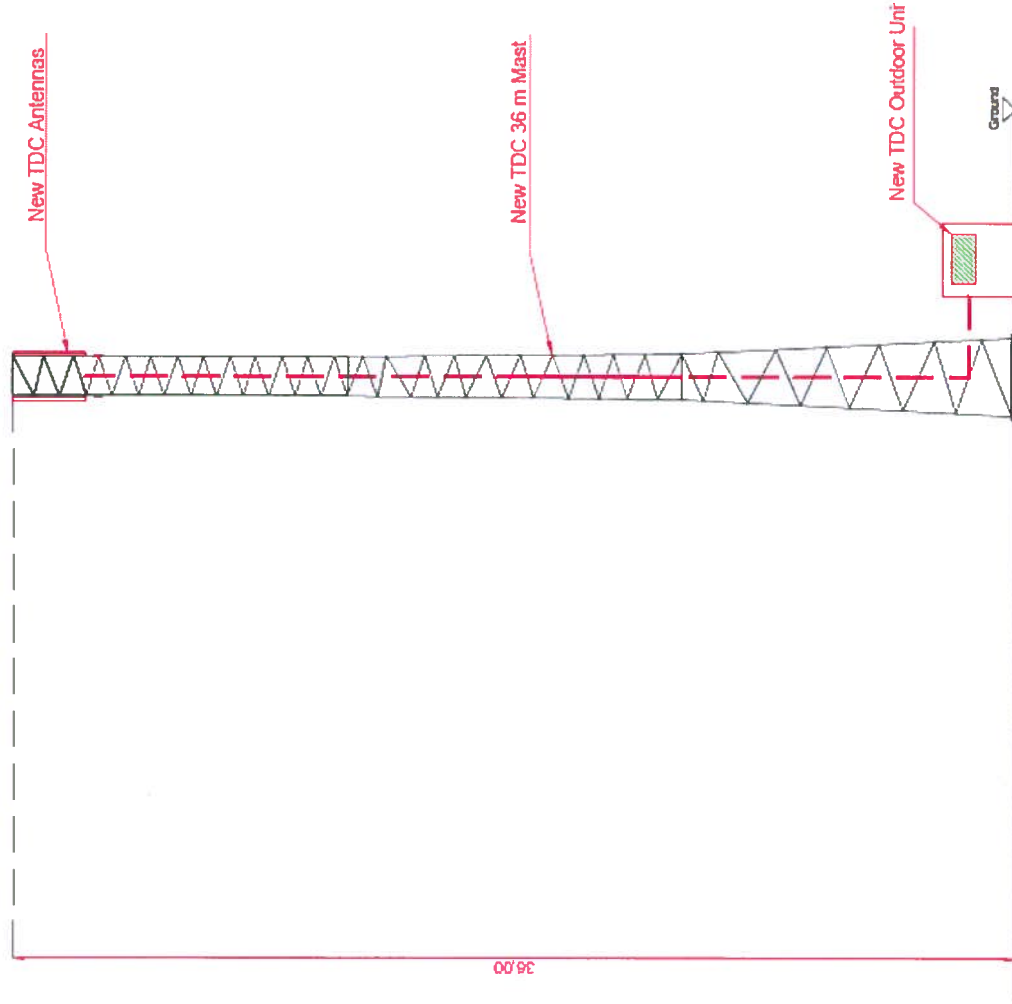

|  |                          |
|--|--------------------------|
| Sag: 4728 – Klipleve Ø                     | Dato: 26 juni 2018       |
| Emne: Skolegade 13,<br>6200 Aabenraa       | Journalnummer: 20174270  |
| Matr.nr.: 1372, Klipleve Ejerlav, Klipleve | Bilag 4728 (side 2 af 6) |

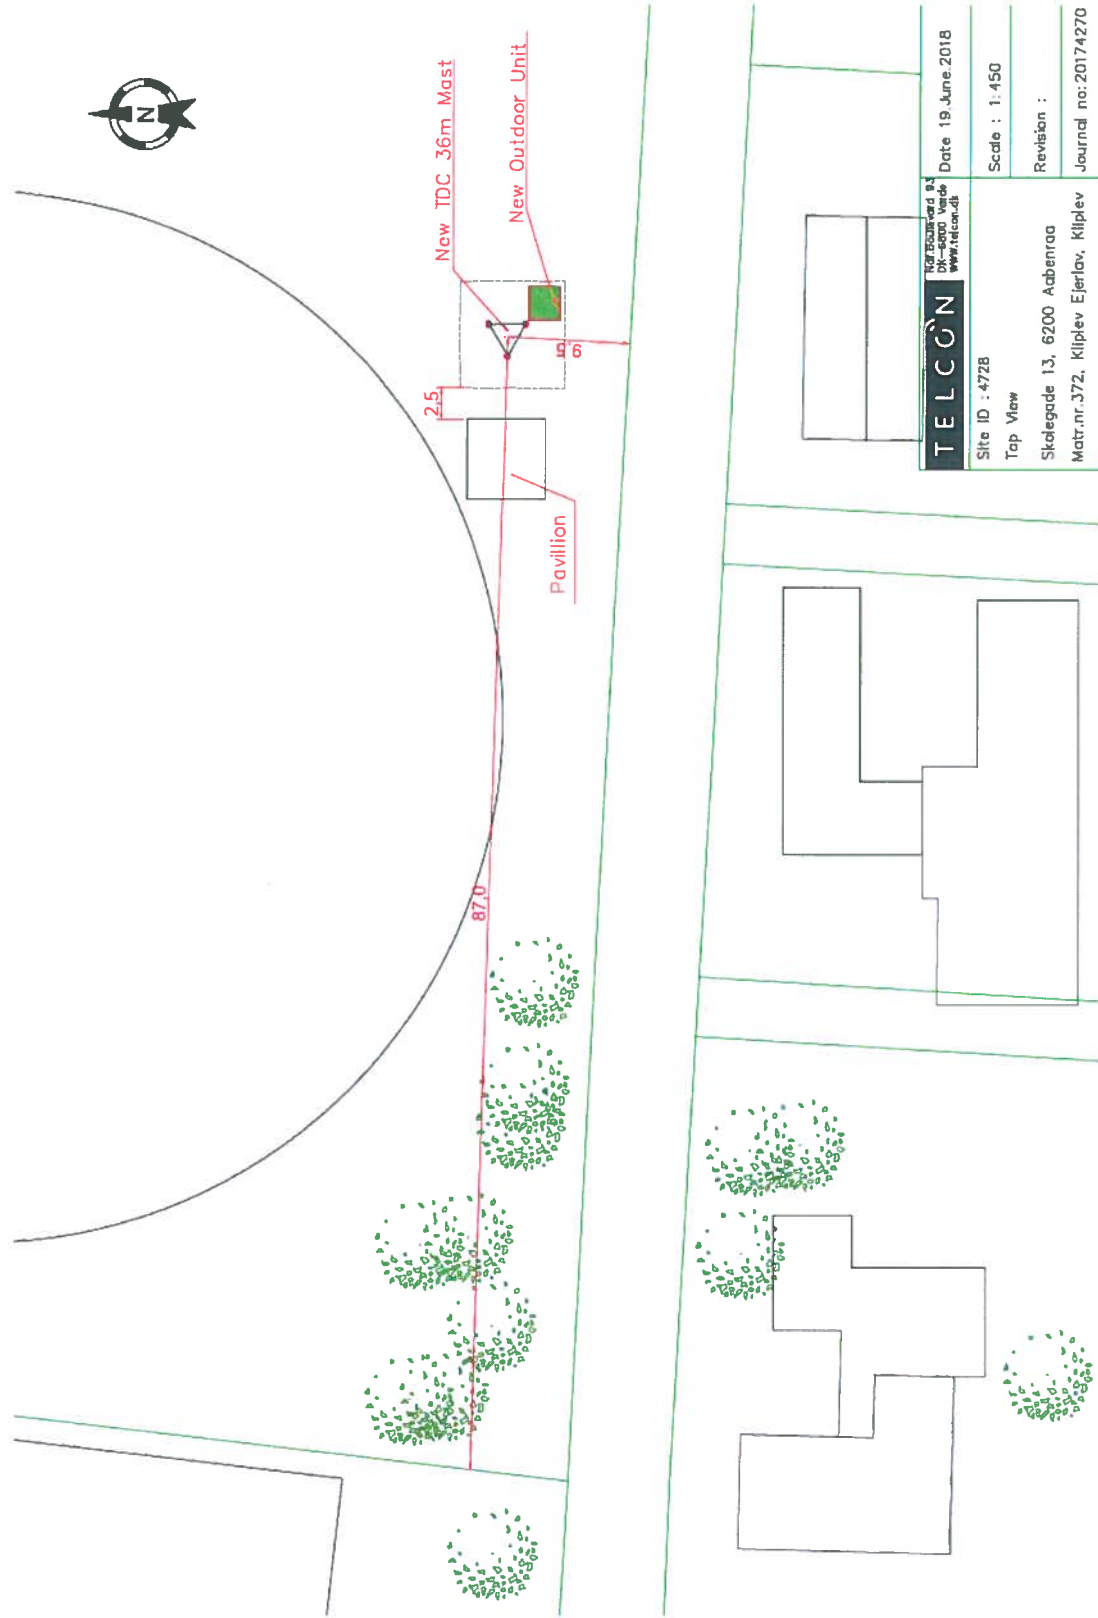

|  |          |  |               |                   |
|--|----------|--|---------------|-------------------|
| <b>TELCON</b>                            |          | <small>Registreret på<br/>DK-ansvar Vestsjælland<br/>www.telcon.dk</small> |               | Date 19 June 2018 |
| Site ID : 4728                           | Top View |  | Scale : 1:450 |                   |
| Skelegade 13, 6200 Aabenraa              |          | Revision :   |               |                   |
| Matr.nr.: 1372, Kliplev Ejerlav, Kliplev |          | Journal no: 20174270   |               |                   |

|  |                          |
|--|--------------------------|
| Sag: 4728 – Kliplev Ø                    | Dato: 26 juni 2018       |
| Emne: Skelegade 13,<br>6200 Aabenraa     | Journalnummer: 20174270  |
| Matr.nr.: 1372, Kliplev Ejerlav, Kliplev | Bilag 4728 (side 3 af 6) |